


Ubbicio




ELEVATION 01 scale 1:100.



ELEVATION 02 scale 1:100.

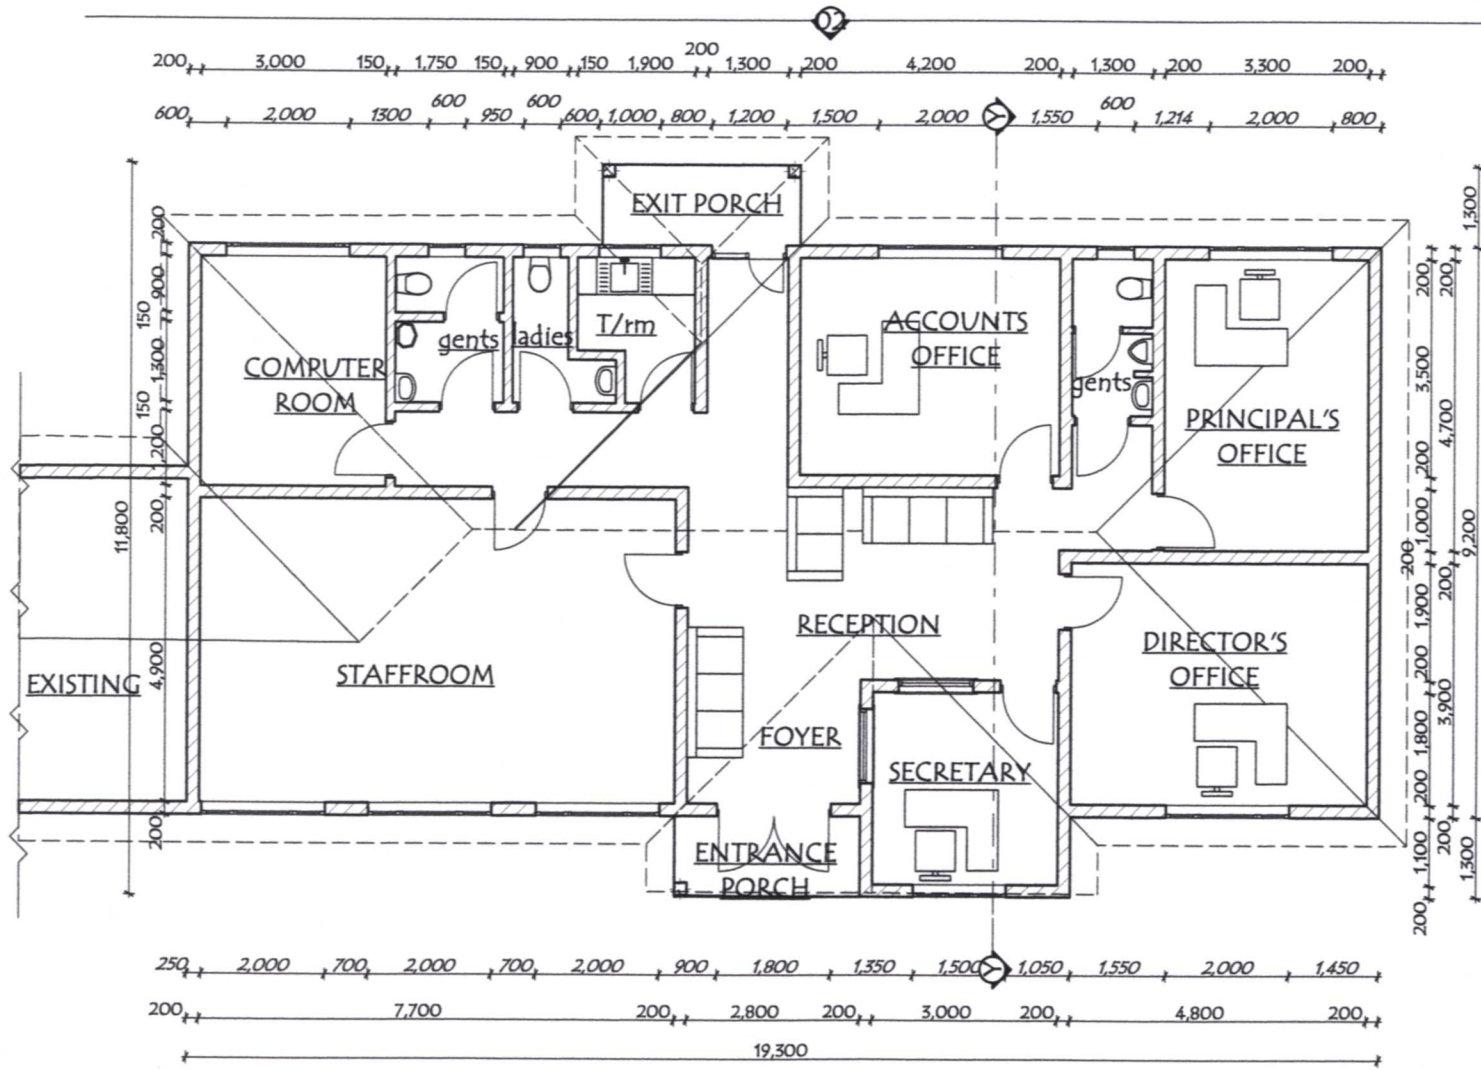

FLOOR PLAN scale 1:100.

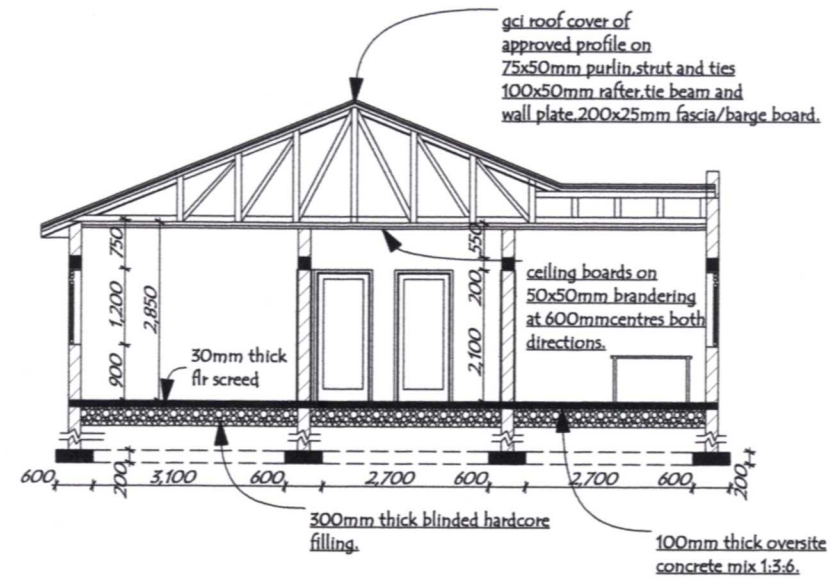

SECTION Y-----Y scale 1:100.

figured dimensions are millimetres
depth of foundation to be decided on site

project PROPOSED ADMINISTRATION BLOCK FOR IGOJI DAY AND BOARDING PRY.SCHOOL			
client DIOCESE OF MERU			
consult Y.B SERVICES P.O.BOX 174, NKUBU.	drawn KIENI M.	date JUNE 2009	scale 1:100